


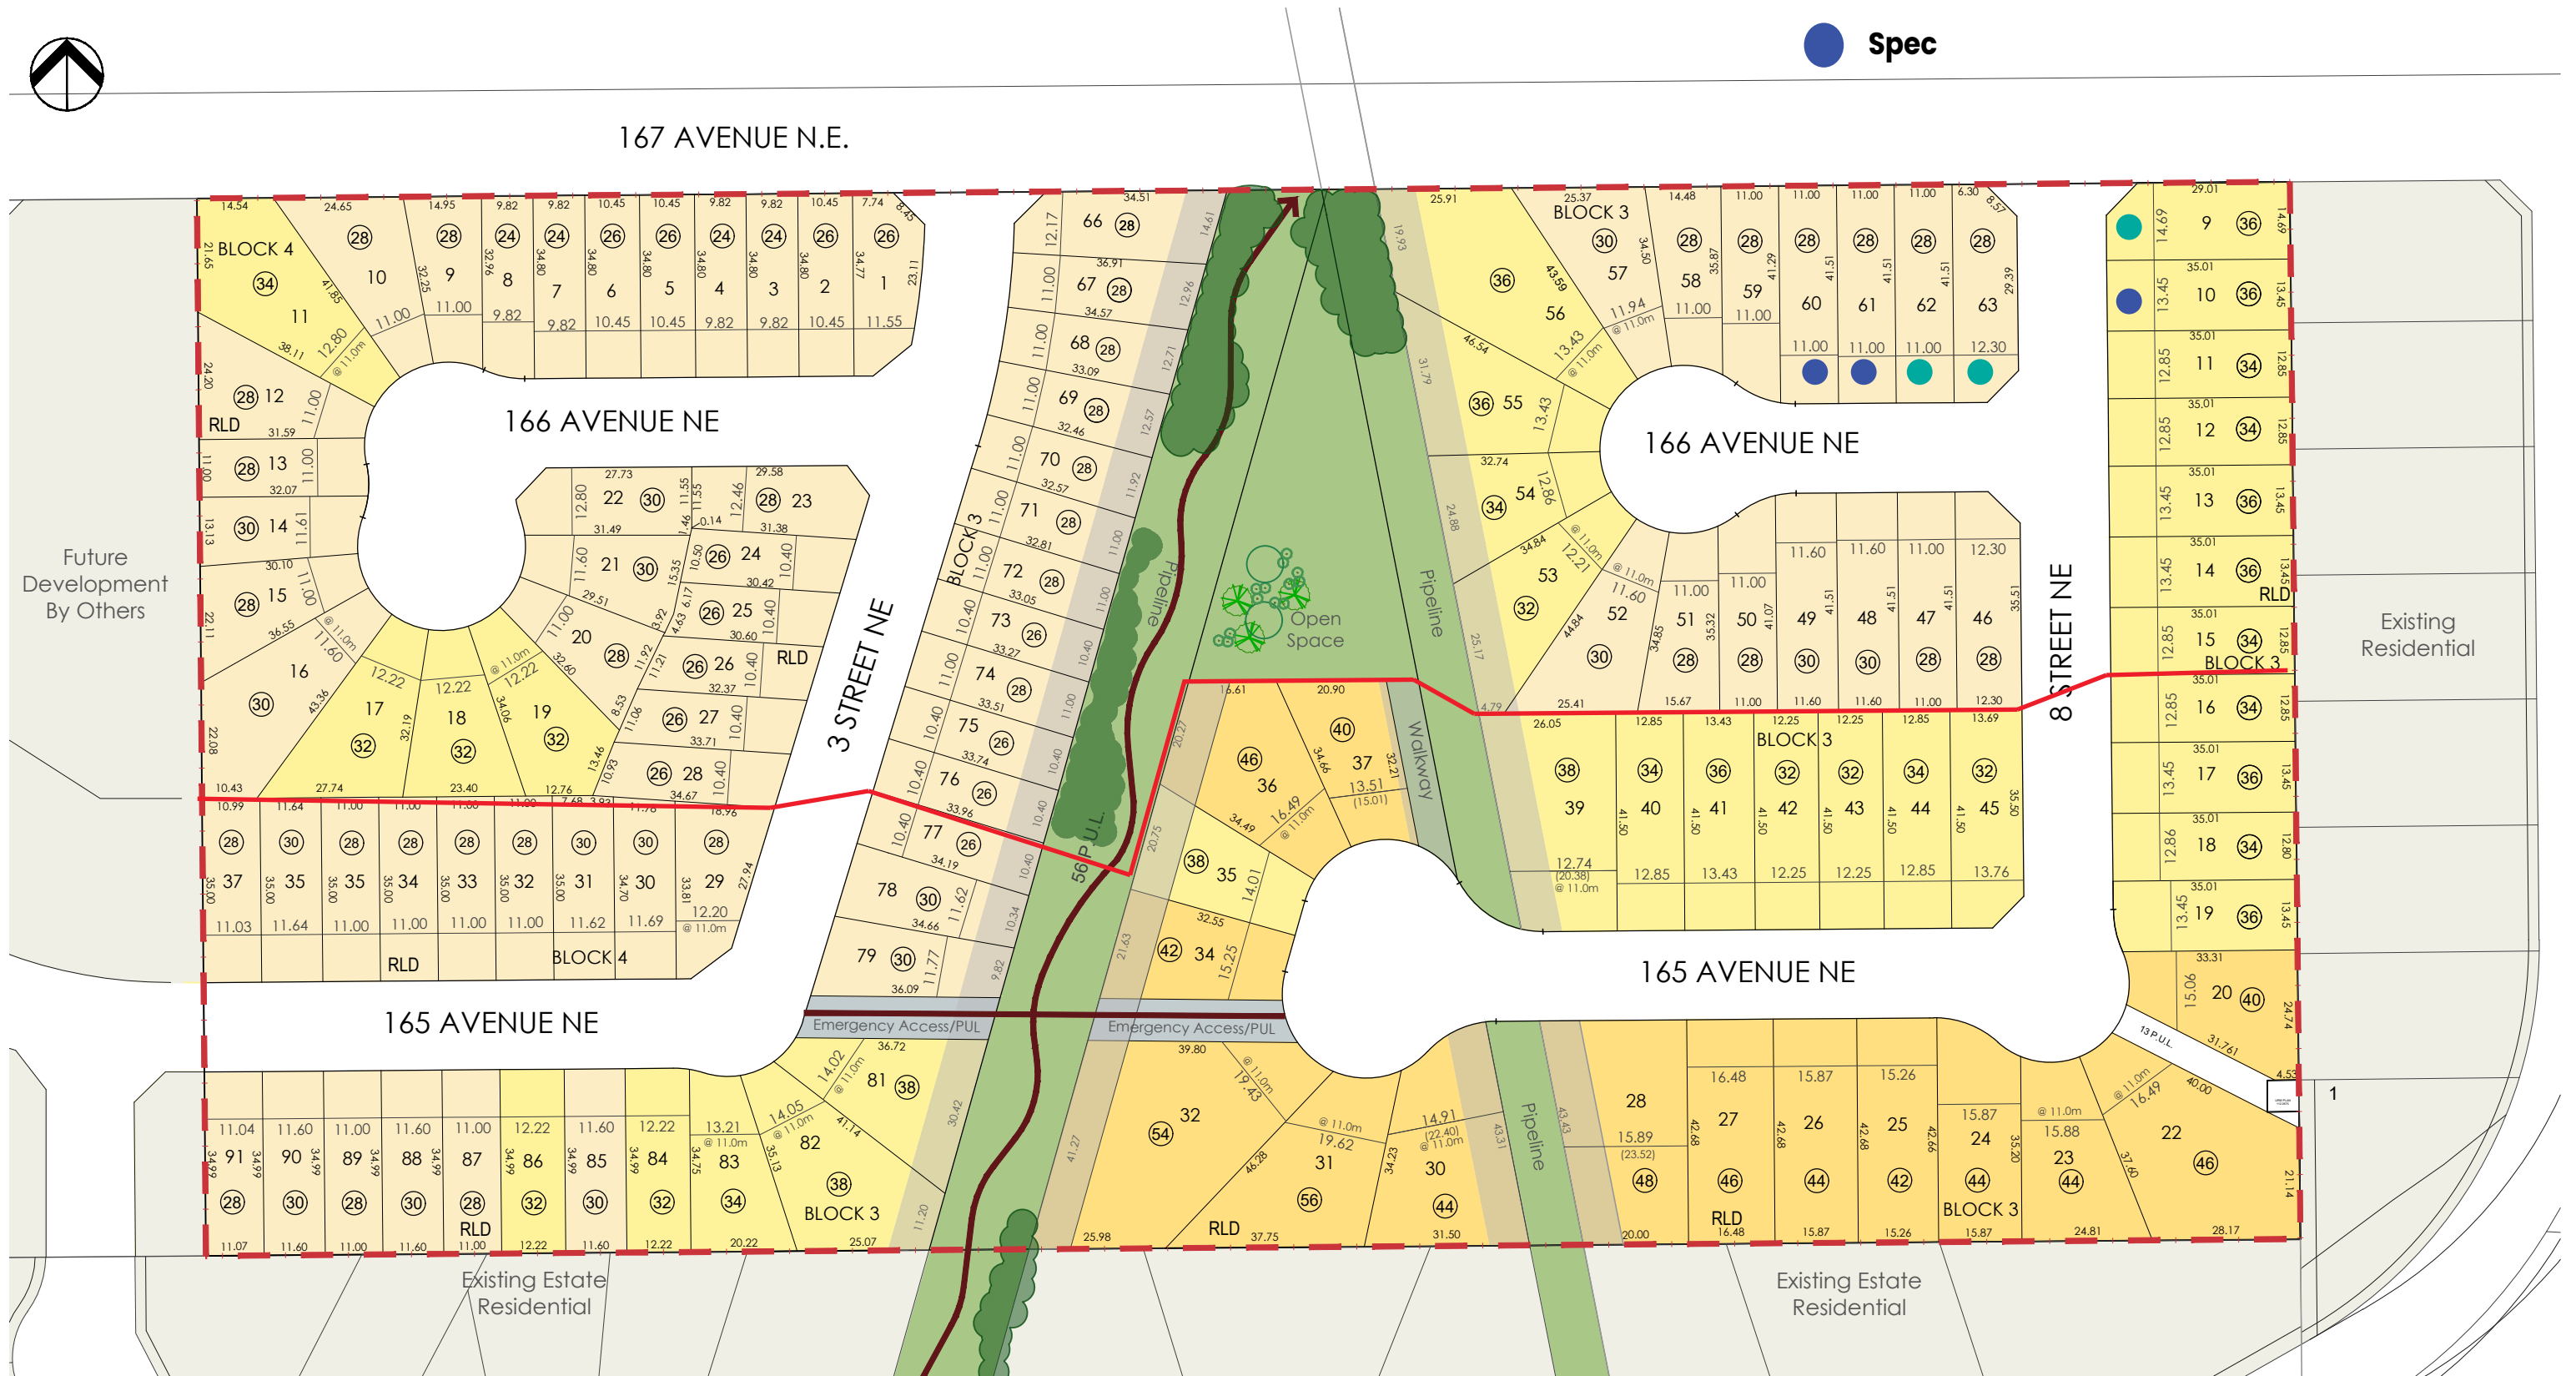

- Showhome
- Spec



SCALE 1:1200
MODIFIED DATE: 2021.06.28
N:\191-06664-00 Quarry Avillia\CAD\05 - Planning\Drawings\QUARRY LANDING MARKETING MAP.dwg



Legend

- 24' to 30' - 77 Lots
- 32' to 38' - 23 Lots
- 40' Plus - 14 Lots

- Existing Tree
- Proposed Trees and Shrubs
- Proposed Trail

- 7.5m Building Setback

QUARRY LANDING
Lotting Plan
July 2021
Plan is subject to change.